

1 2 3 4 5 6

REVISION			
REV	DESCRIPTION	APVD	DATE
00	ORIGINAL ISSUE	BS	22-Aug-13

A

A

TrueGrid PERMEABLE PAVING SYSTEM


SOIL LEVEL

SOIL RECESSED 1/4" - 1/2" FROM TOP OF GRID

SUB-BASE: NATIVE SOIL TILLED, LEVEL, MEDIUM COMPACTED

B

B

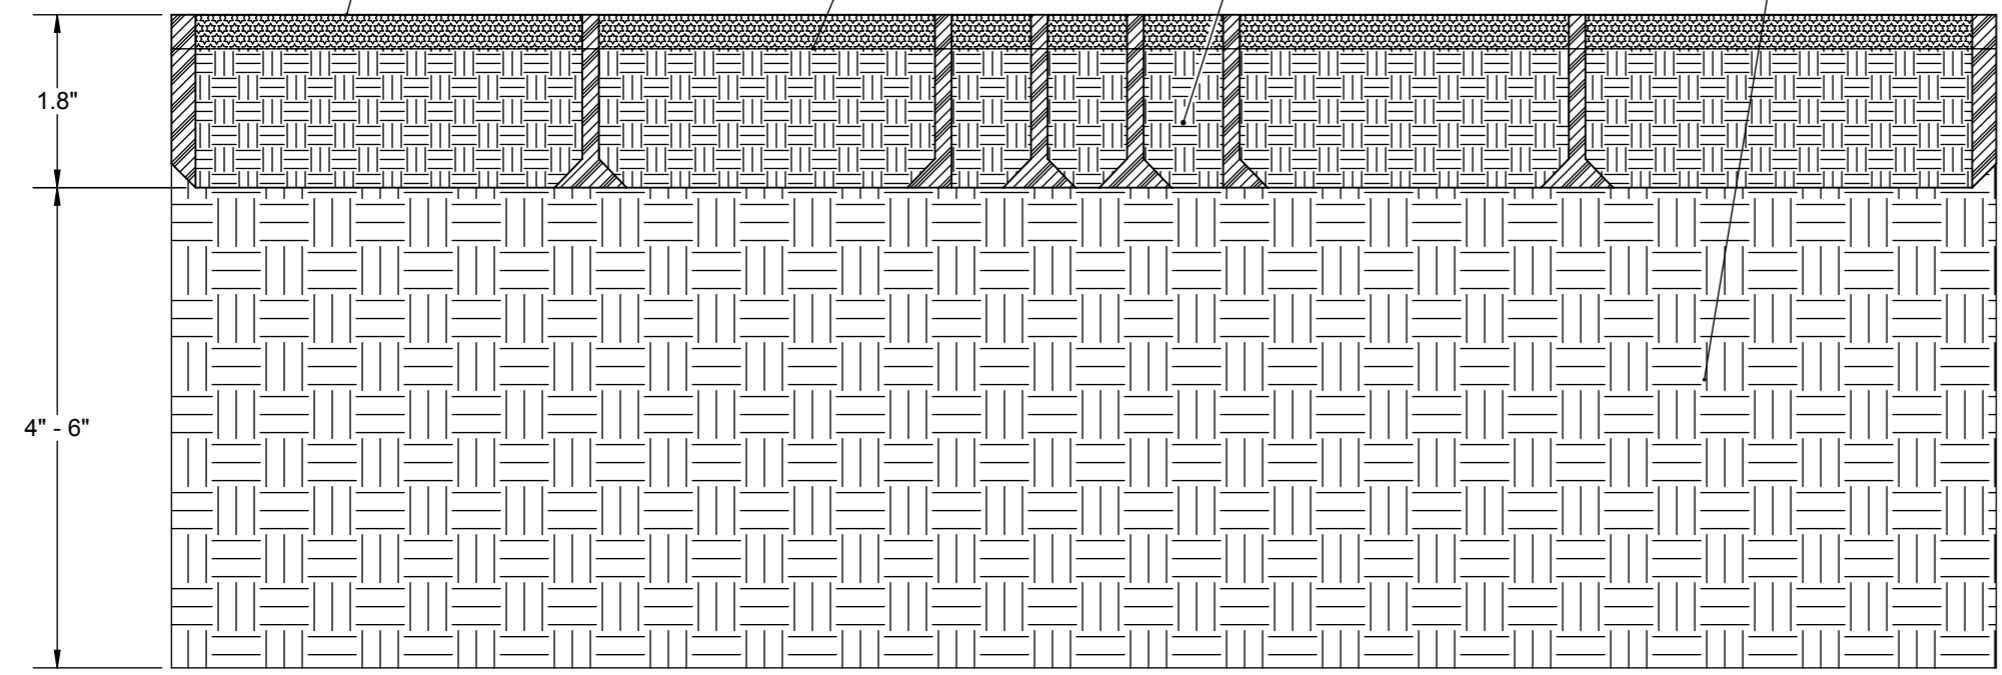

1.8"

4" - 6"


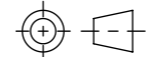
C

C

D

D

NOTES:

CLIENT / PROJECT:		APPROVAL INFORMATION					
UNLESS OTHERWISE SPECIFIED: DIMENSIONS ARE IN INCHES		DRAWN BY:	DATE:	REV:			
PROPRIETARY DESIGN RIGHTS NOTICE: THIS DESIGN WAS ORIGINATED BY AND IS THE EXCLUSIVE PROPERTY OF TRUEGRID. IT IS DISCLOSED IN CONFIDENCE WITH THE UNDERSTANDING THAT NO REPRODUCTION OR OTHER USE OF THE INFORMATION IS AUTHORIZED WITHOUT SPECIFIC AGREEMENT IN WRITING BY TRUEGRID.		J. Thethy	20-Aug-13		SIZE	DRAWING NUMBER	REV
		N. Wood	22-Aug-13		A	TG-0010-SLD	00
		B. Stiles	22-Aug-13		SCALE: 1:2	MASS:	SHEET: 1 OF 1
DO NOT SCALE DRAWING							

1 2 3 4 5 6