

1 2 3 4 5 6

REVISION			
REV	DESCRIPTION	APVD	DATE
00	ORIGINAL ISSUE	BS	22-Aug-13

A

B

C

D

A

B

C

D


TrueGrid PERMEABLE PAVING SYSTEM

SOIL LEVEL

SOIL RECESSED 1/4" - 1/2" FROM TOP OF GRID

ROOT ZONE / MEDIUM COMPACTED. SOIL PER SITE CONDITION AS REQUIRED BY LANDSCAPER / ENGINEER. SAND / GRAVEL MIX COMMON AGGREGATE.

SUB-BASE: CLASS II TYPE ROAD BASE (CRUSH CONCRETE) OR SMALL DIAMETER ANGULAR ROCK - COMPACTED

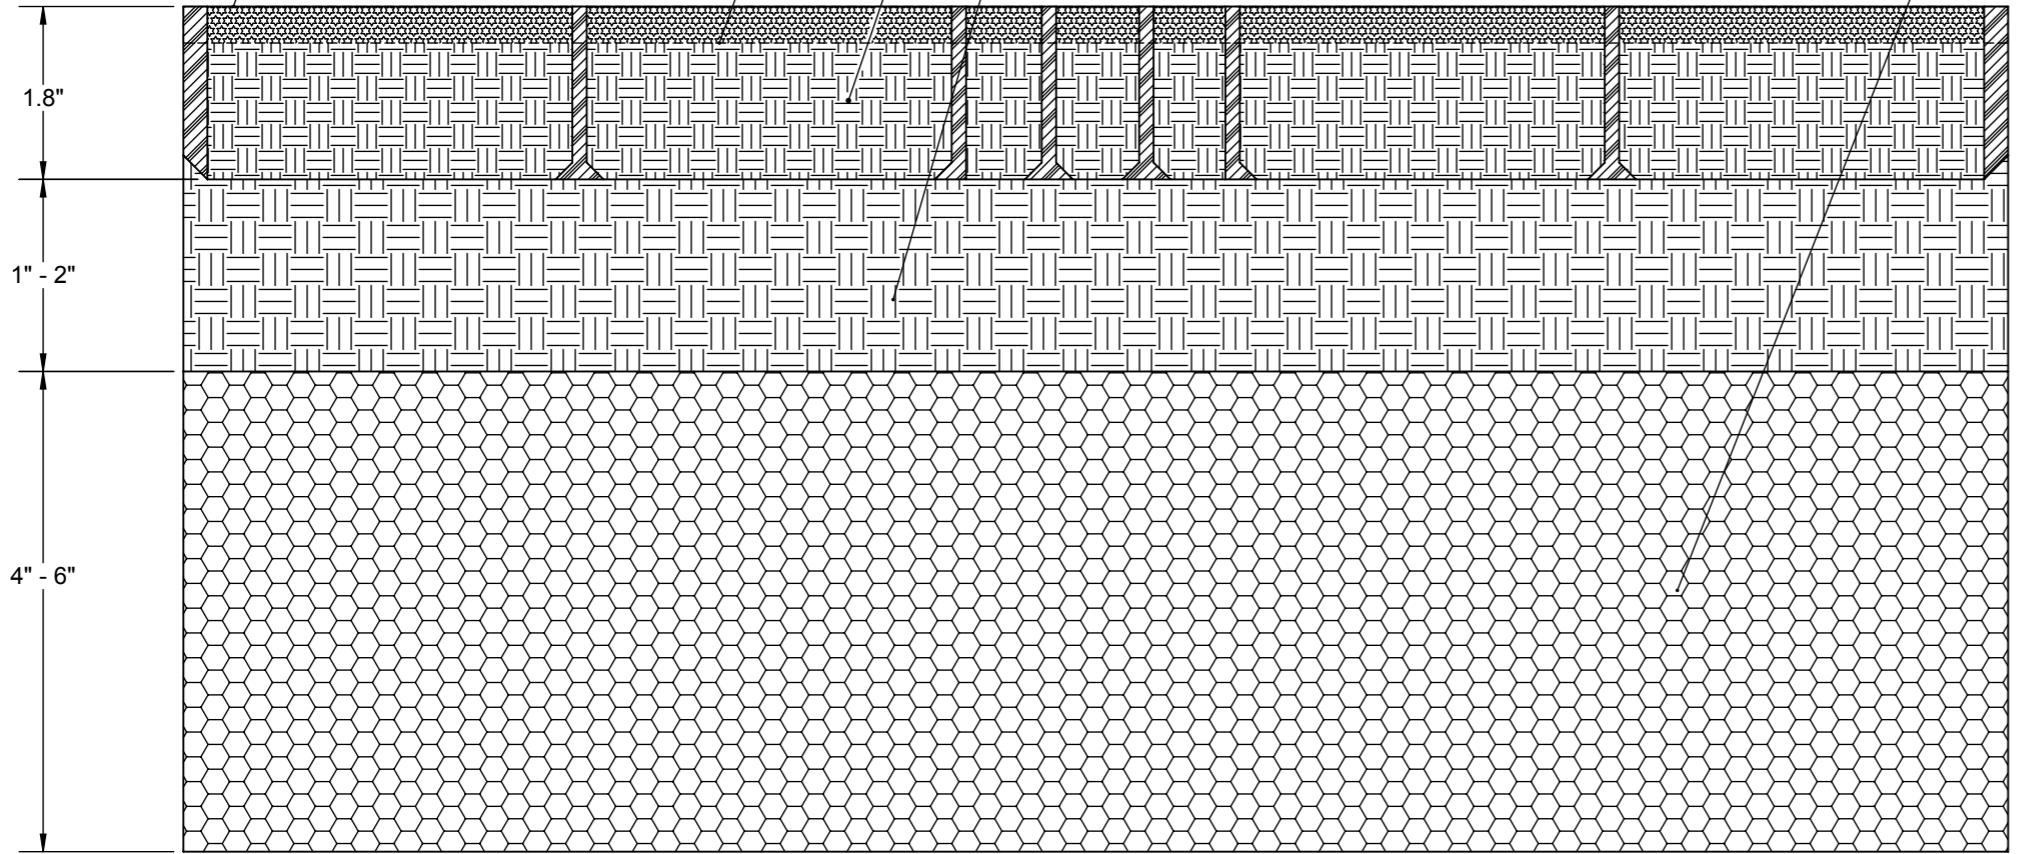

CLIENT / PROJECT:		APPROVAL INFORMATION								
UNLESS OTHERWISE SPECIFIED: DIMENSIONS ARE IN INCHES		DRAWN BY:	DATE:	REV:				Title Description: TRUEGRID GRASS FILL INSTALLATION SEEDED / HEAVY LOAD		
PROPRIETARY DESIGN RIGHTS NOTICE: THIS DESIGN WAS ORIGINATED BY AND IS THE EXCLUSIVE PROPERTY OF TRUEGRID. IT IS DISCLOSED IN CONFIDENCE WITH THE UNDERSTANDING THAT NO REPRODUCTION OR OTHER USE OF THE INFORMATION IS AUTHORIZED WITHOUT SPECIFIC AGREEMENT IN WRITING BY TRUEGRID.		J. Thethy	14-Aug-13		SIZE	DRAWING NUMBER	REV			
		N. Wood	22-Aug-13		A	TG-0010-SLH	00			
DO NOT SCALE DRAWING		B. Stiles	22-Aug-13		SCALE: 1:2		MASS:	SHEET: 1 OF 1		

NOTES:

1 2 3 4 5 6